

# ANNEXURE D


## SALES AREA PLAN- UNIT D203

DRAWING No.:  
DRA-7006


DATE:  
09-12-2024

SCALE:  
As indicated

SHEET SIZE:  
A4

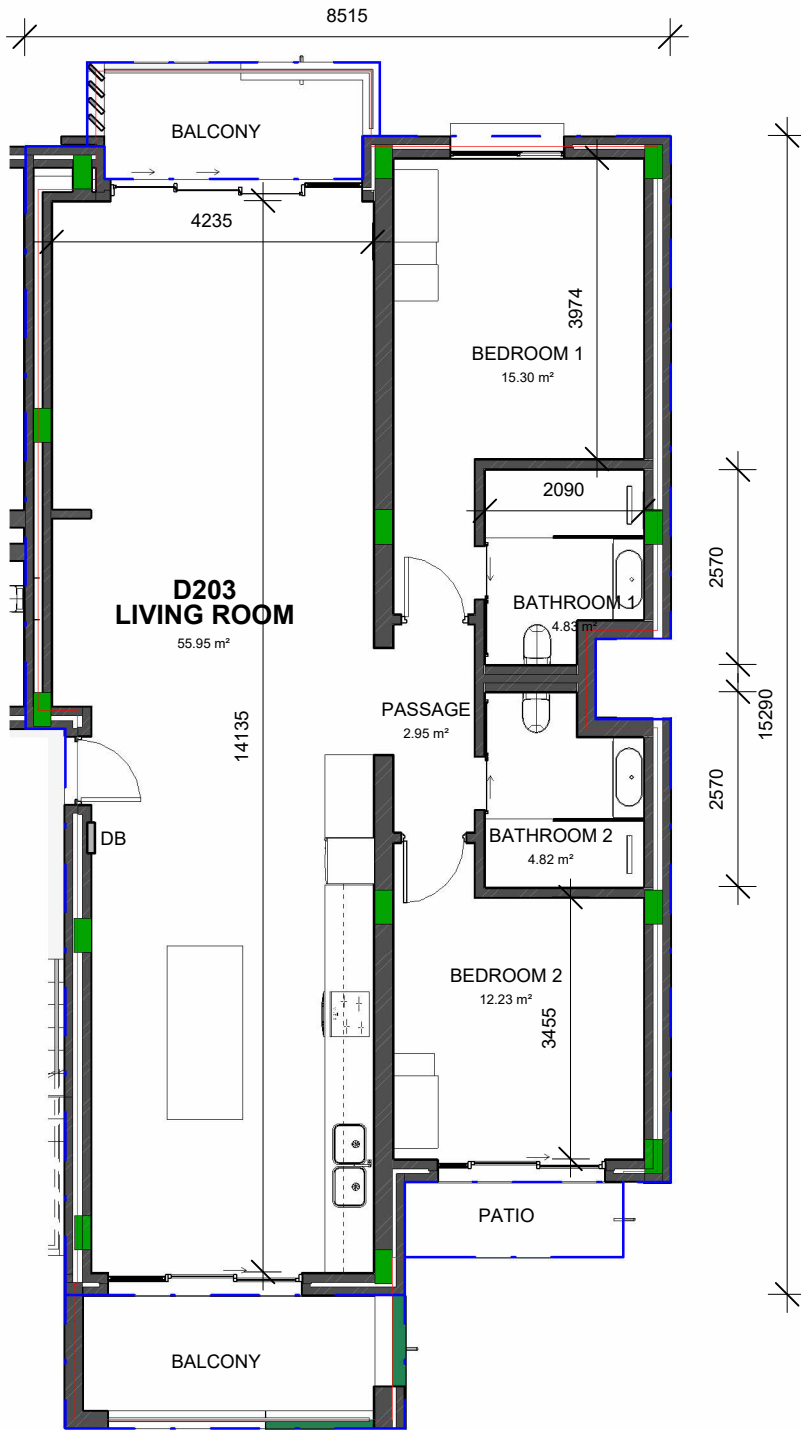

1:100 FLOOR PLAN

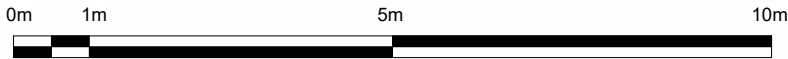


"Disclaimer: Furniture not included. This floor plan is indicative and minor variations may occur".  
Blue line indicates SAPOA. Red line indicates Sectional Title.

**D203 SECTIONAL TITLE AREA: 126.48m²**      **UNIT TYPE: 1B**

### UNIT D203 - Rentable Area SAPOA

Unit Type	Residential Unit	Balcony	Total
2 BEDROOM	116.60 m <sup>2</sup>	16.46 m <sup>2</sup>	133.06 m <sup>2</sup>

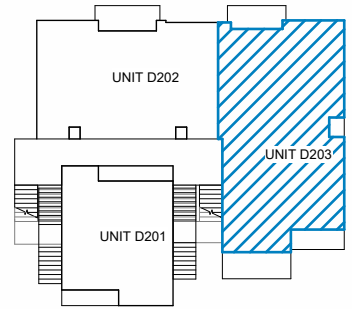

BUILDING D - KEY PLAN



BUILDING D - KEY NORTH ELEVATION

BUILDING:

# D

**WORK UNLIMITED**

MORE THAN JUST A BUSINESS OPPORTUNITY  
IT'S A DESTINATION  
**DEVON BOSCH**

**LIVE UNLIMITED**

IT'S A NEIGHBOURHOOD OF CHOICE.  
IT'S DESTINATION LIVING.  
**DEVON BOSCH**



ARCHITECT:  
Osmond Lange  
Architects and Planners  
(Pty) Ltd  
East London

PROJECT:  
**DEVONBOSCH BLOCK B**  
**BUILDING D**  
**BOREAS**

