

ANNEXURE D



SALES AREA PLAN - UNIT F201

DRAWING No.:
FRA-7004



DATE:
09-12-2024

SCALE:
As indicated

SHEET SIZE:
A4

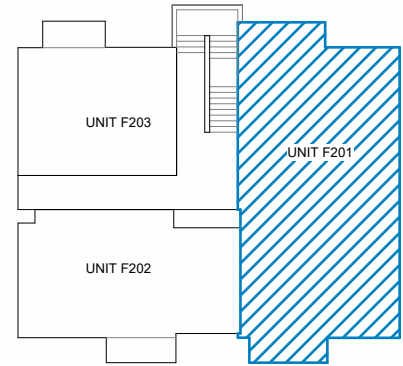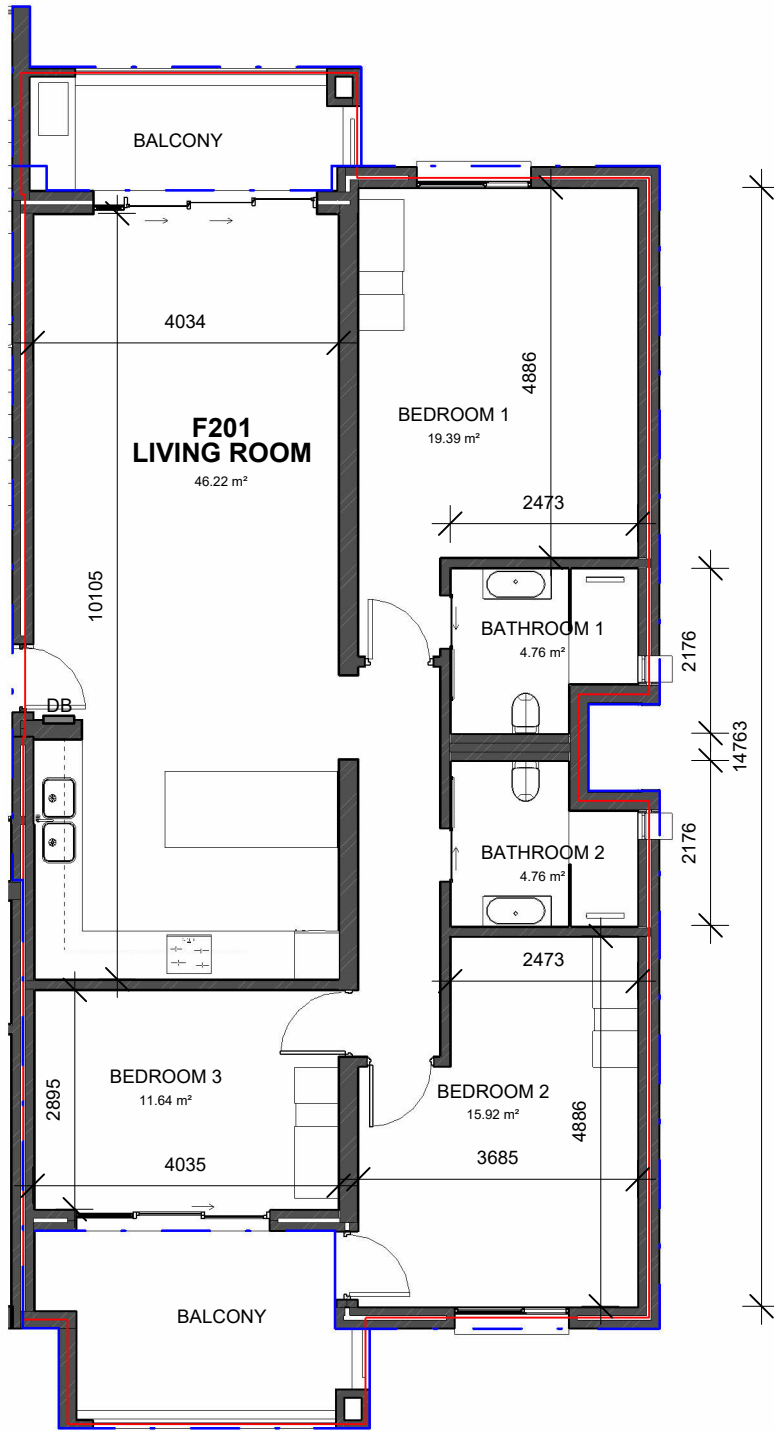

BUILDING F - KEY PLAN

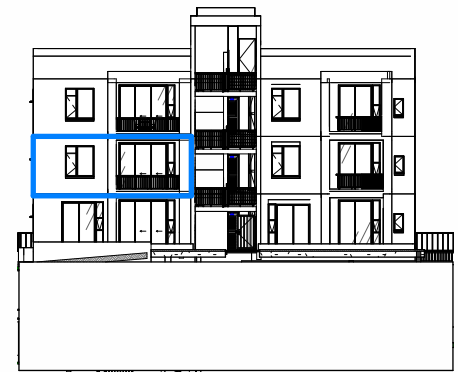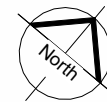

BUILDING F - KEY NORTH ELEVATION

P + 3
P + 2
P + 1
P + 0 Ground

1:100 FLOOR PLAN



"Disclaimer: Furniture not included. This floor plan is indicative and minor variations may occur".
Blue line indicates SAPOA. Red line indicates Sectional Title.

F201 SECTIONAL TITLE AREA: 134.43m² UNIT TYPE: 4B

UNIT F201 - Rentable Area SAPOA

Unit Type	Residential Unit	Balcony	Total
3 BEDROOM	122.45 m ²	18.08 m ²	140.53 m ²

BUILDING:

F

WORK UNLIMITED

MORE THAN JUST A BUSINESS OPPORTUNITY
IT'S A DESTINATION
DEVONBOSCH

LIVE UNLIMITED

IT'S A NEIGHBOURHOOD OF CHOICE.
IT'S DESTINATION LIVING.
DEVONBOSCH



ARCHITECT:
Osmond Lange
Architects and Planners
(Pty) Ltd
East London

PROJECT:
**DEVONBOSCH BLOCK B
BUILDING F
NEPTUNE**

