

ANNEXURE D

SALES AREA PLAN - UNIT H101

DRAWING No.:

HRA- 7001

DATE:


09-12-2024

SCALE:


As indicated

SHEET SIZE:

A4

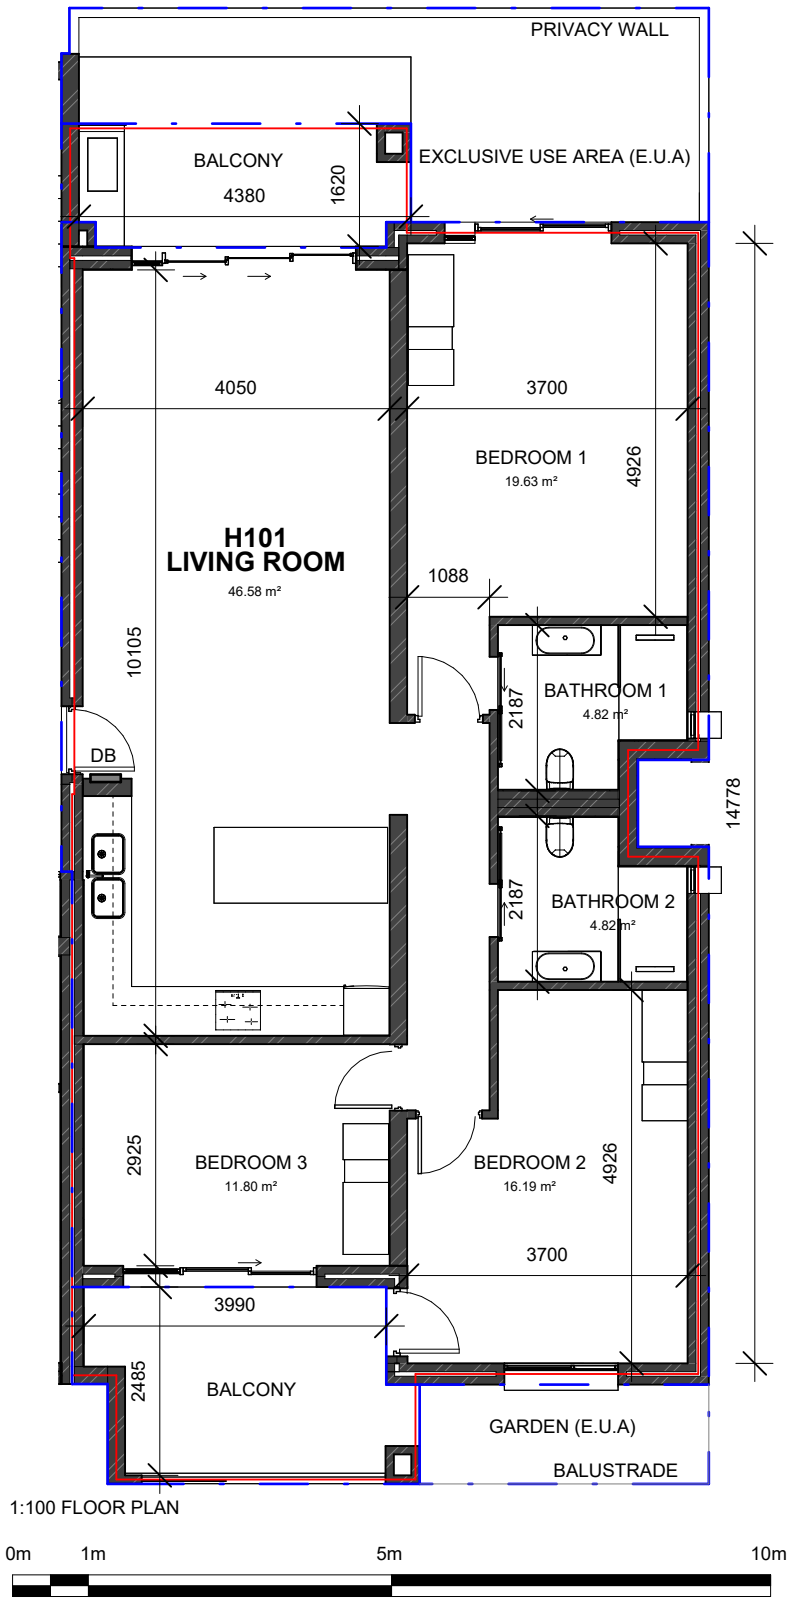

1:100 FLOOR PLAN

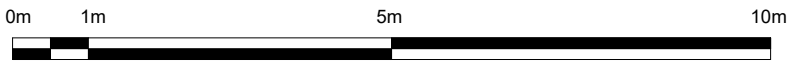


"Disclaimer: Furniture not included. This floor plan is indicative and minor variations may occur".
Blue line indicates SAPOA. Red line indicates Sectional Title.
Garden (E.U.A) is noted as an EXCLUSIVE USE AREA with possible sloped mounds and vegetation


H101 SECTIONAL TITLE AREA: 134.43m²

UNIT TYPE: 4A

UNIT H101 - Rentable Area SAPOA				
Unit Type	Residential Unit	Balcony	Total	Garden (E.U.A)
3 BEDROOM	122.45 m²	18.08 m²	140.53 m²	22.93 m² APPROX.

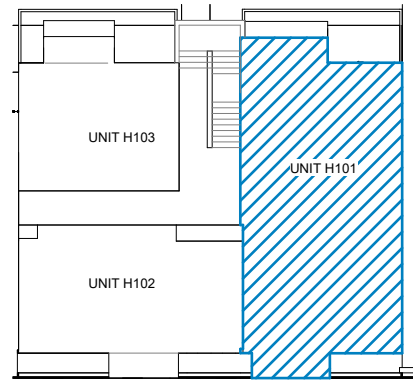

BUILDING H - KEY PLAN

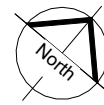

BUILDING H - KEY NORTH ELEVATION

BUILDING:

H

WORK UNLIMITED

MORE THAN JUST A BUSINESS OPPORTUNITY
IT'S A DESTINATION
DEVON BOSCH

LIVE UNLIMITED

IT'S A NEIGHBOURHOOD OF CHOICE.
IT'S DESTINATION LIVING.
DEVON BOSCH



ARCHITECT:
Osmond Lange
Architects and Planners
(Pty) Ltd
East London

PROJECT:
DEVONBOSCH BLOCK B
BUILDING H
GALA

