

ANNEXURE D


SALES AREA PLAN - UNIT H301

DRAWING No.:
HRA- 7007

DATE:
09-12-2024

SCALE:
As indicated

SHEET SIZE:
A4

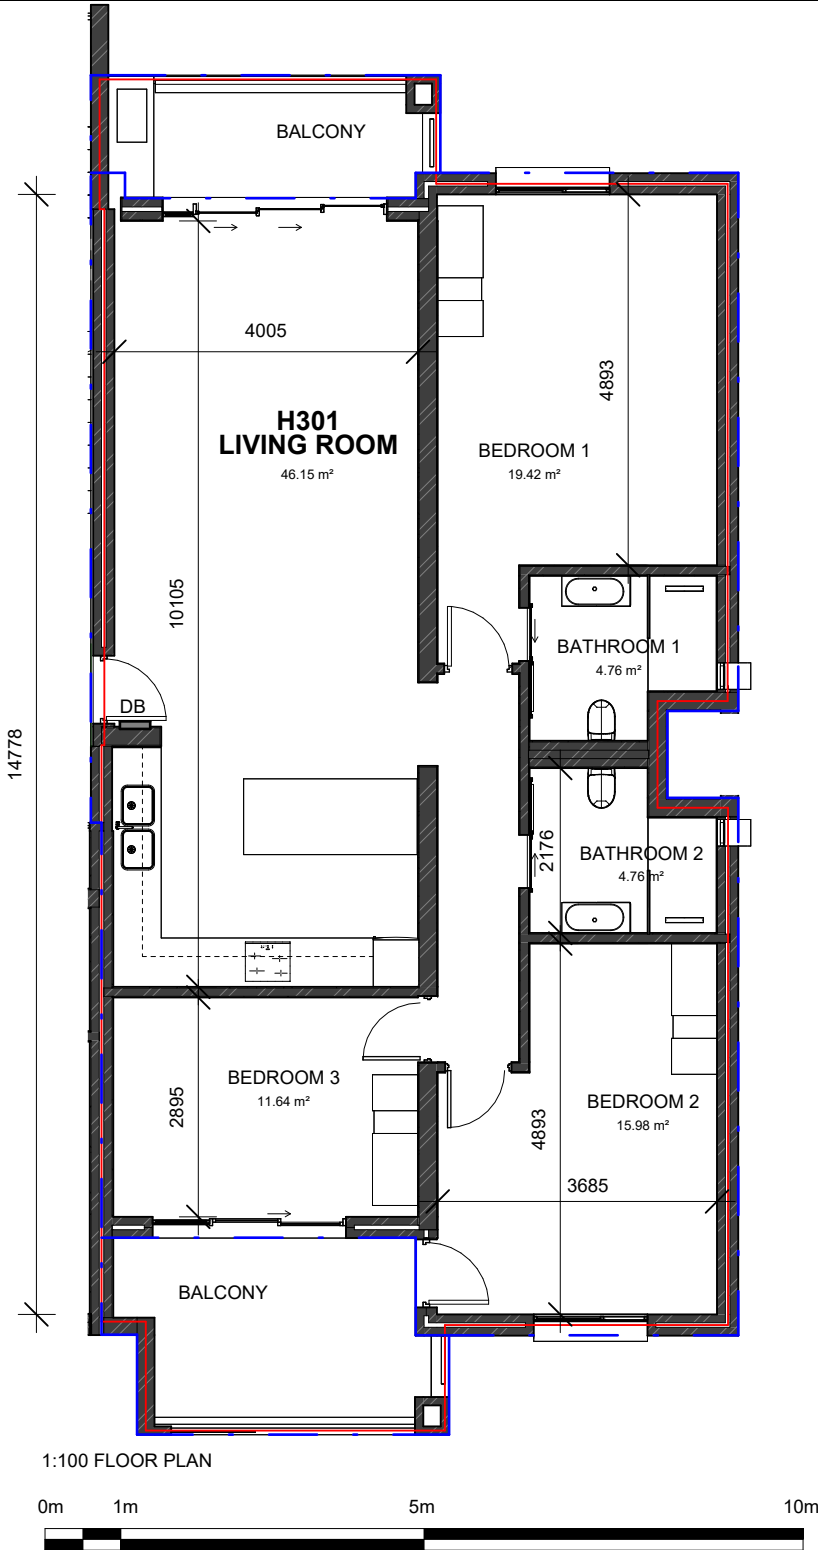


"Disclaimer: Furniture not included. This floor plan is indicative and minor variations may occur".
Blue line indicates SAPOA. Red line indicates Sectional Title.


H301 SECTIONAL TITLE AREA: 134.43m²
UNIT TYPE: 4B

UNIT H301 - Rentable Area SAPOA

Unit Type	Residential Unit	Balcony	Total
3 BEDROOM	122.45 m²	18.08 m²	140.53 m²

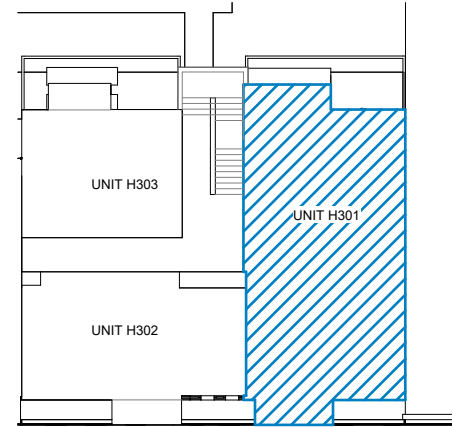

BUILDING H - KEY PLAN

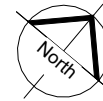

BUILDING H - KEY NORTH ELEVATION

BUILDING:

H

WORK UNLIMITED
MORE THAN JUST A BUSINESS OPPORTUNITY
IT'S A DESTINATION

RESIDENTIALS

DEVON BOSCH

LIVE UNLIMITED
IT'S A NEIGHBOURHOOD OF CHOICE.
IT'S DESTINATION LIVING.

RESIDENTIALS

DEVON BOSCH



ARCHITECT:
Osmond Lange
Architects and Planners
(Pty) Ltd
East London

PROJECT:
DEVONBOSCH BLOCK B
BUILDING H
GALA

